


28.30

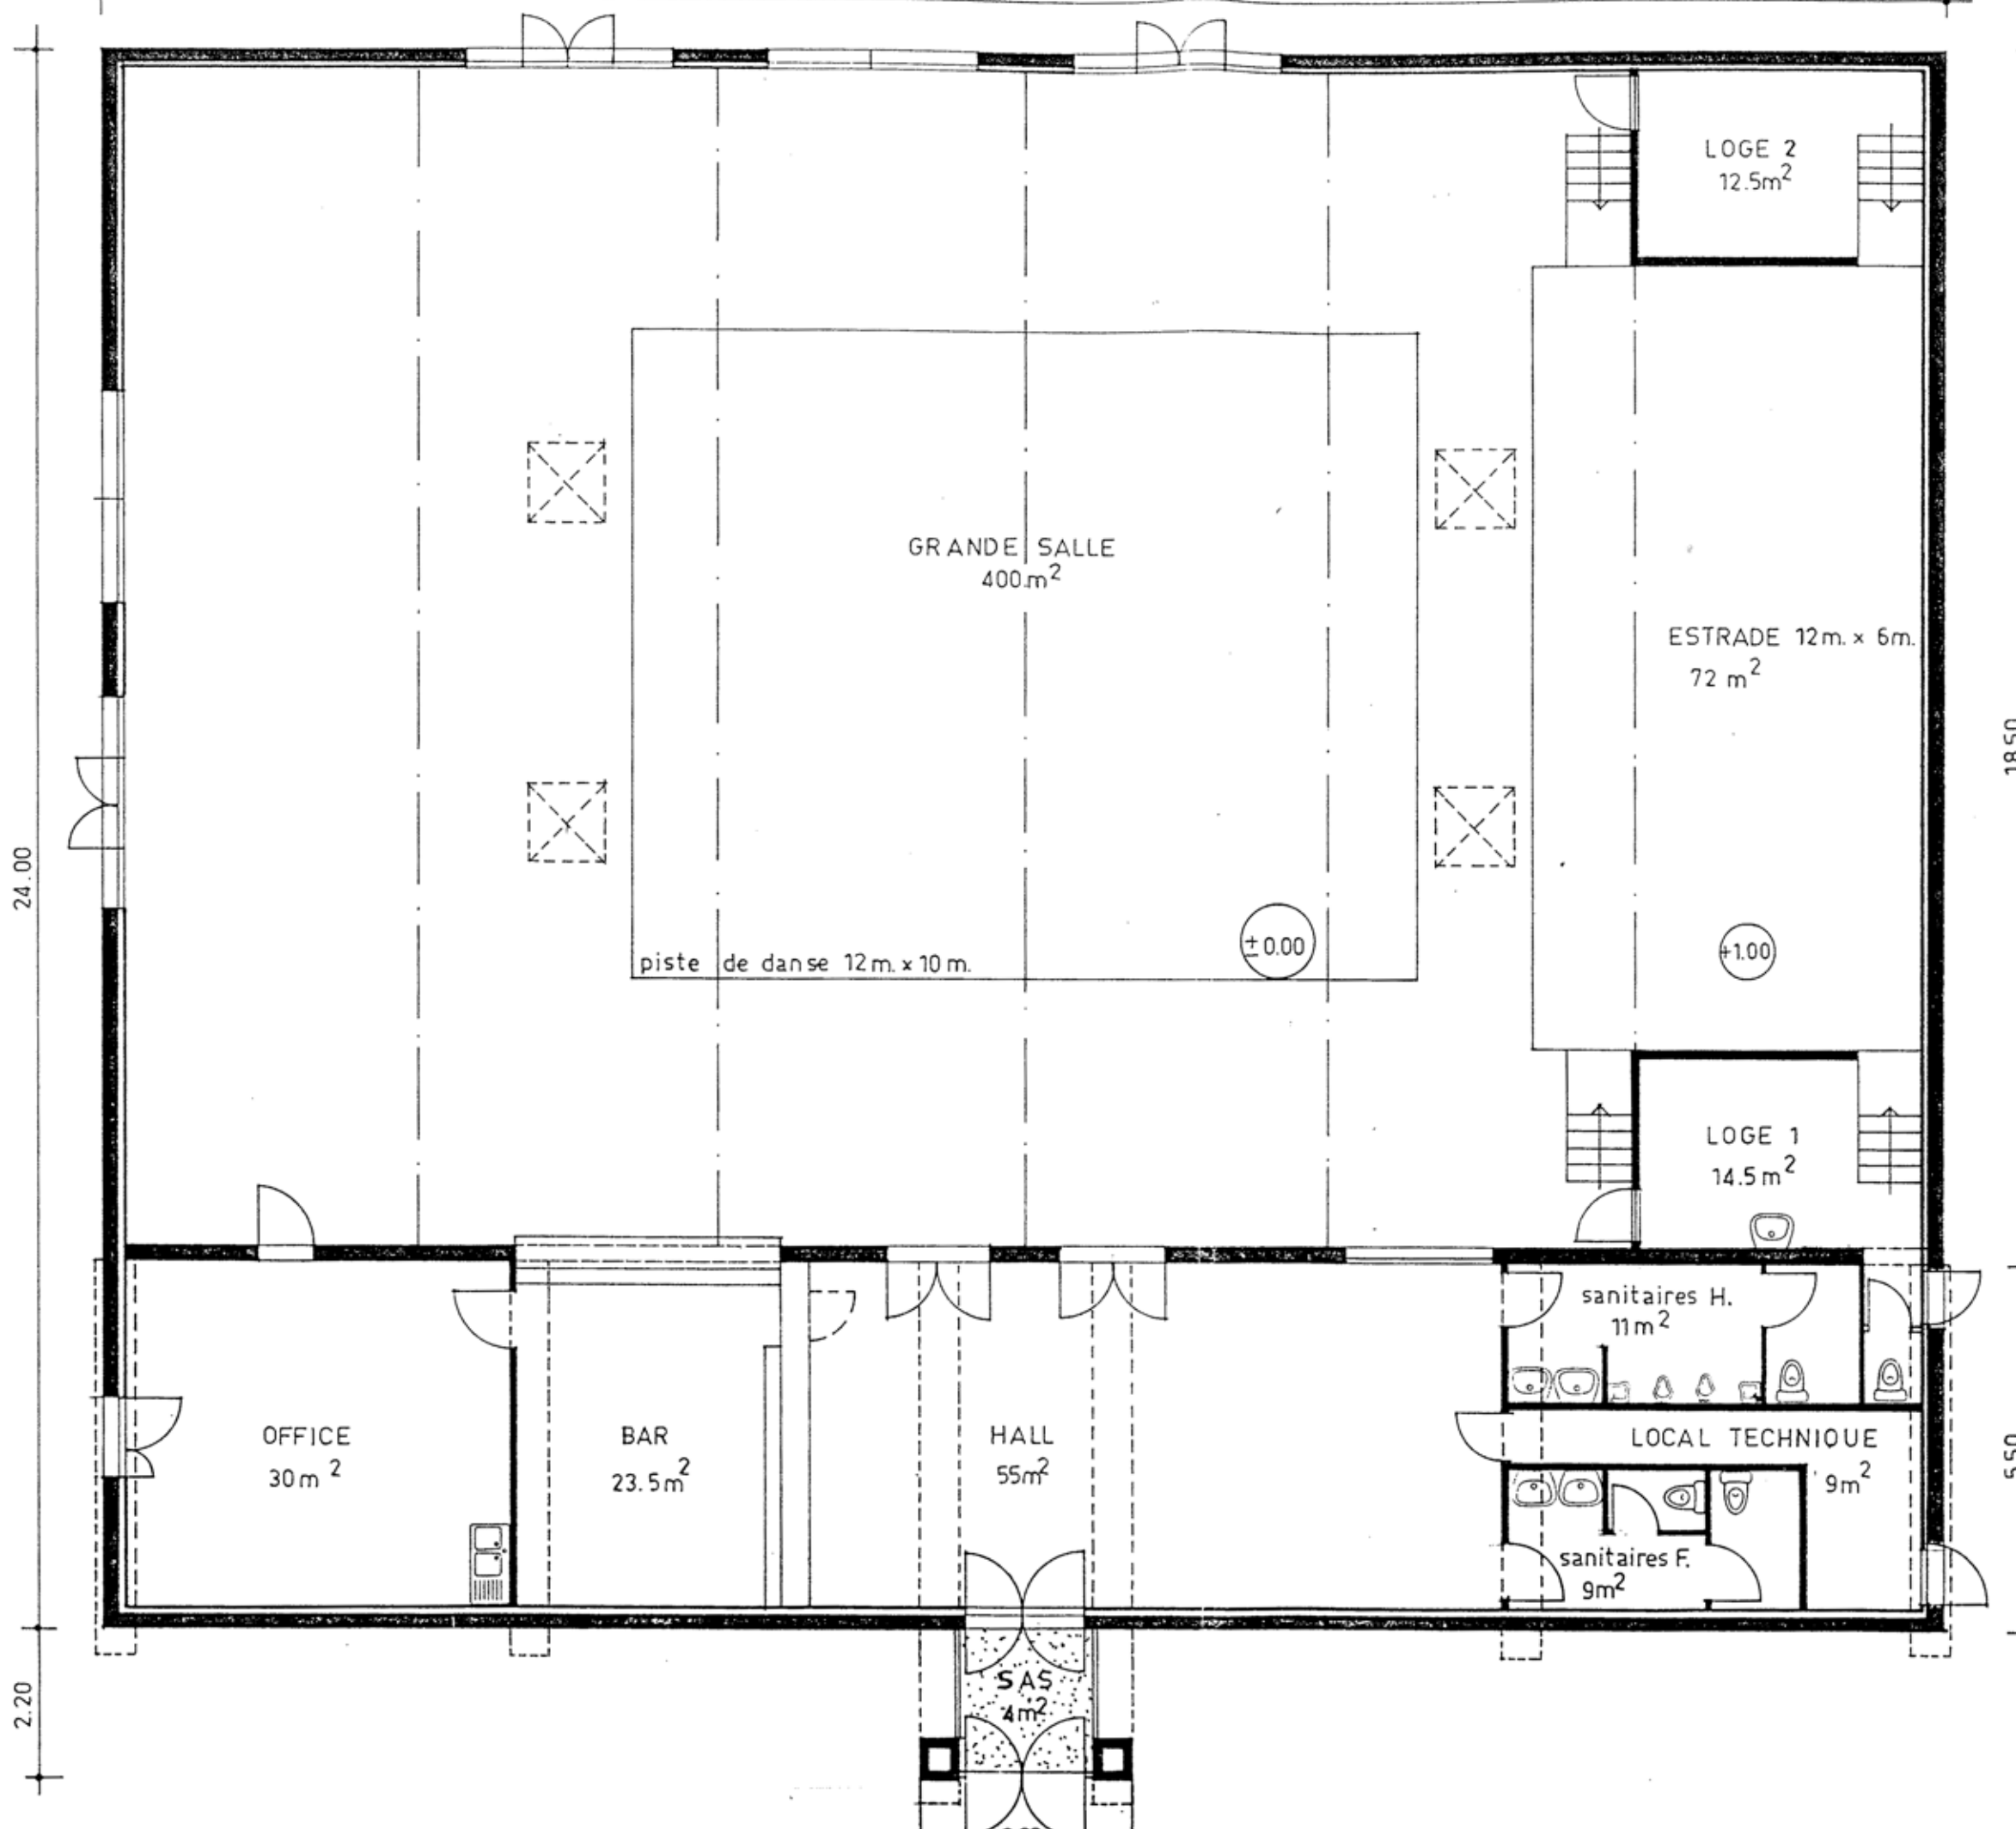

COMMUNE DES ORMES

2

SALLE DES FÊTES

jp.corset jm.roche architectes

avril 1985

PLAN échelle 1 / 100

SHO 686 m²
 SU 640.5 m²

22 AVR. 1985



18.50

5.50

24.00

2.20